
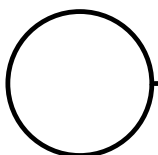


Detail 1.02

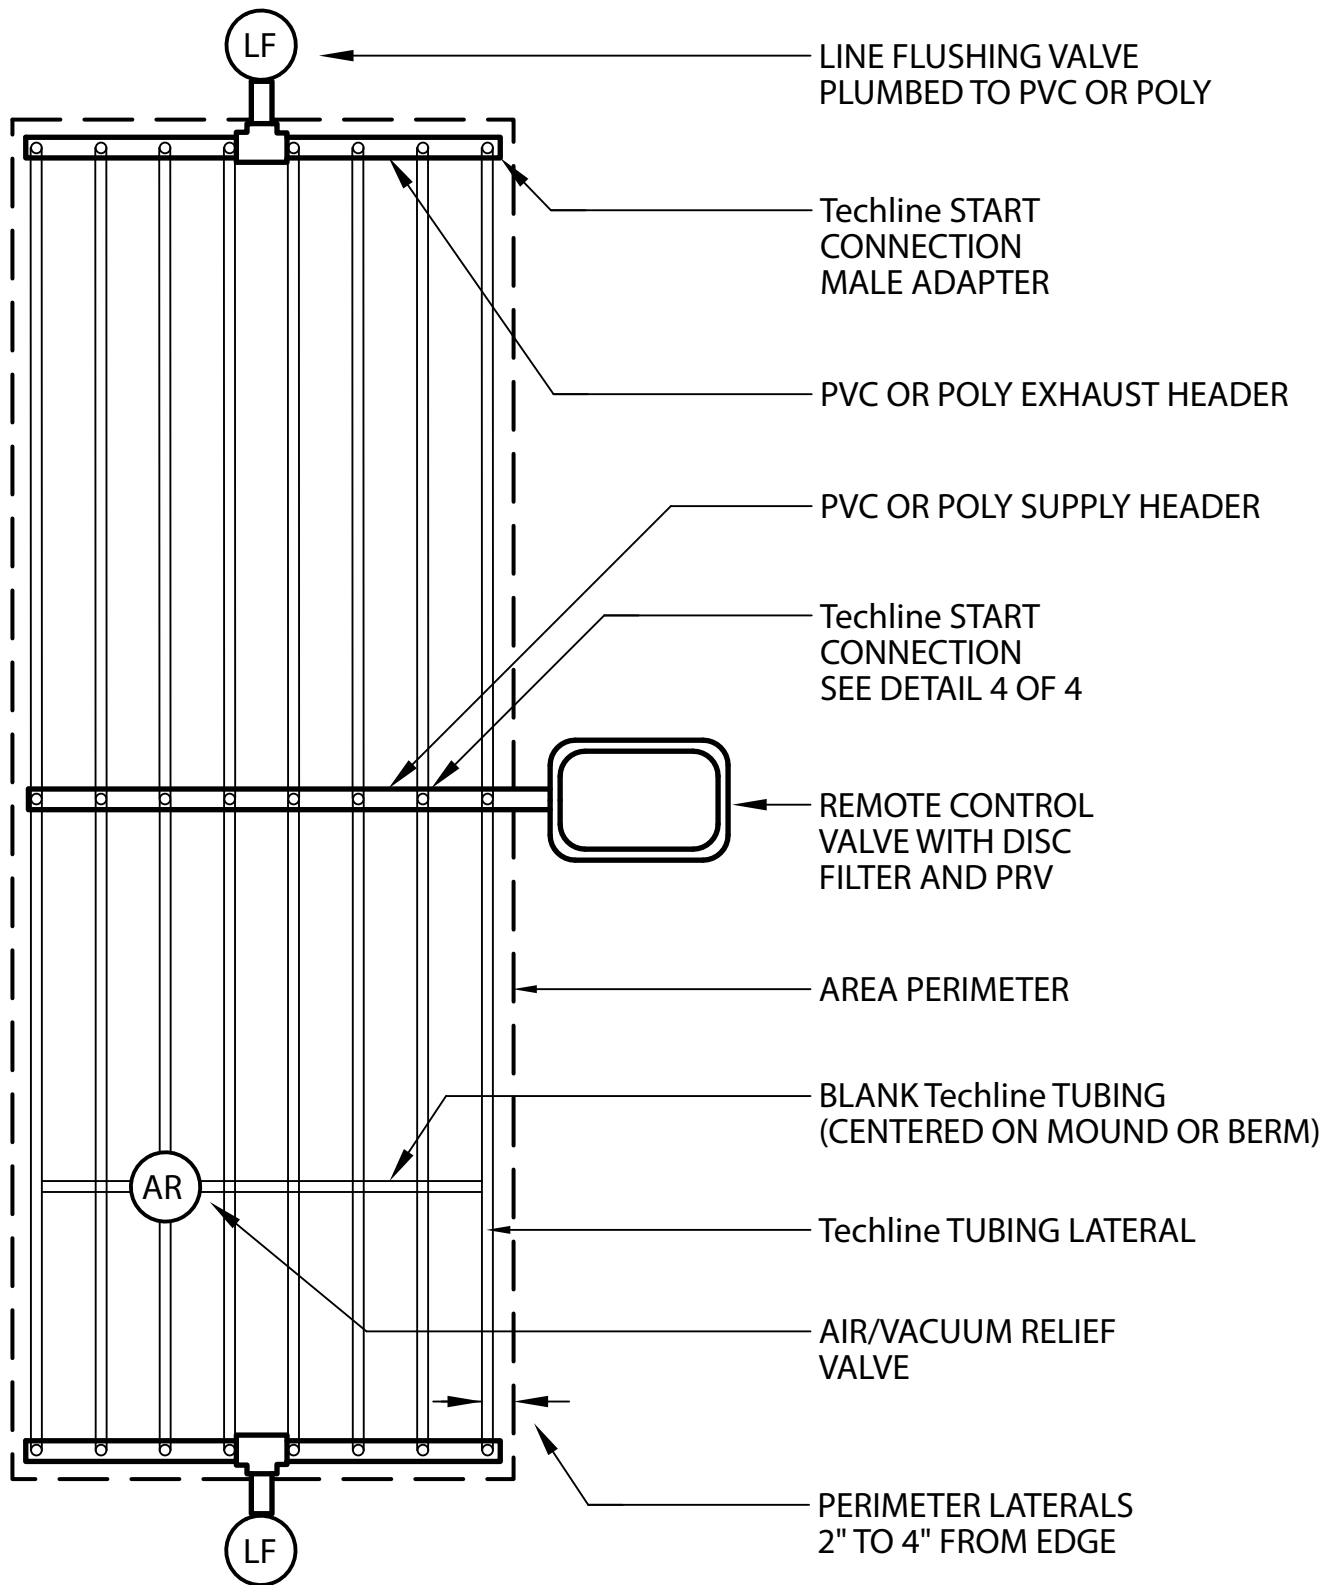

Techline CENTER FEED LAYOUT