


Detail 1.03

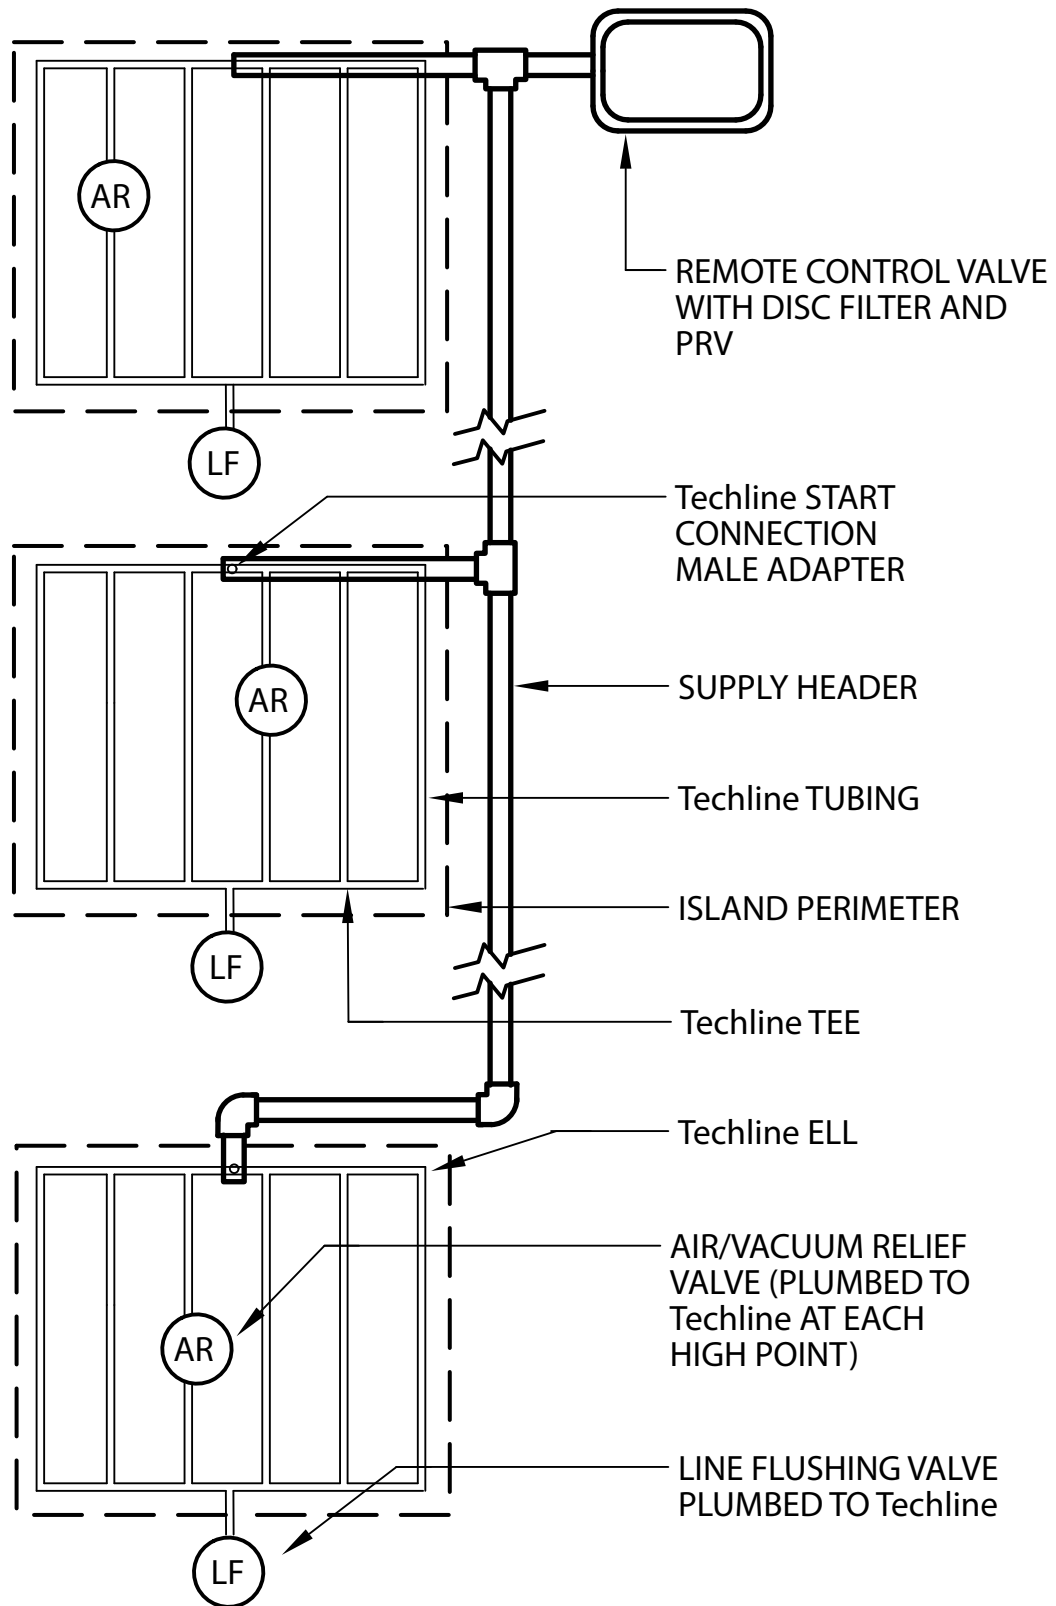

 Techline ISLAND LAYOUT