
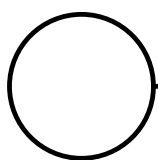


DETAIL 1.10

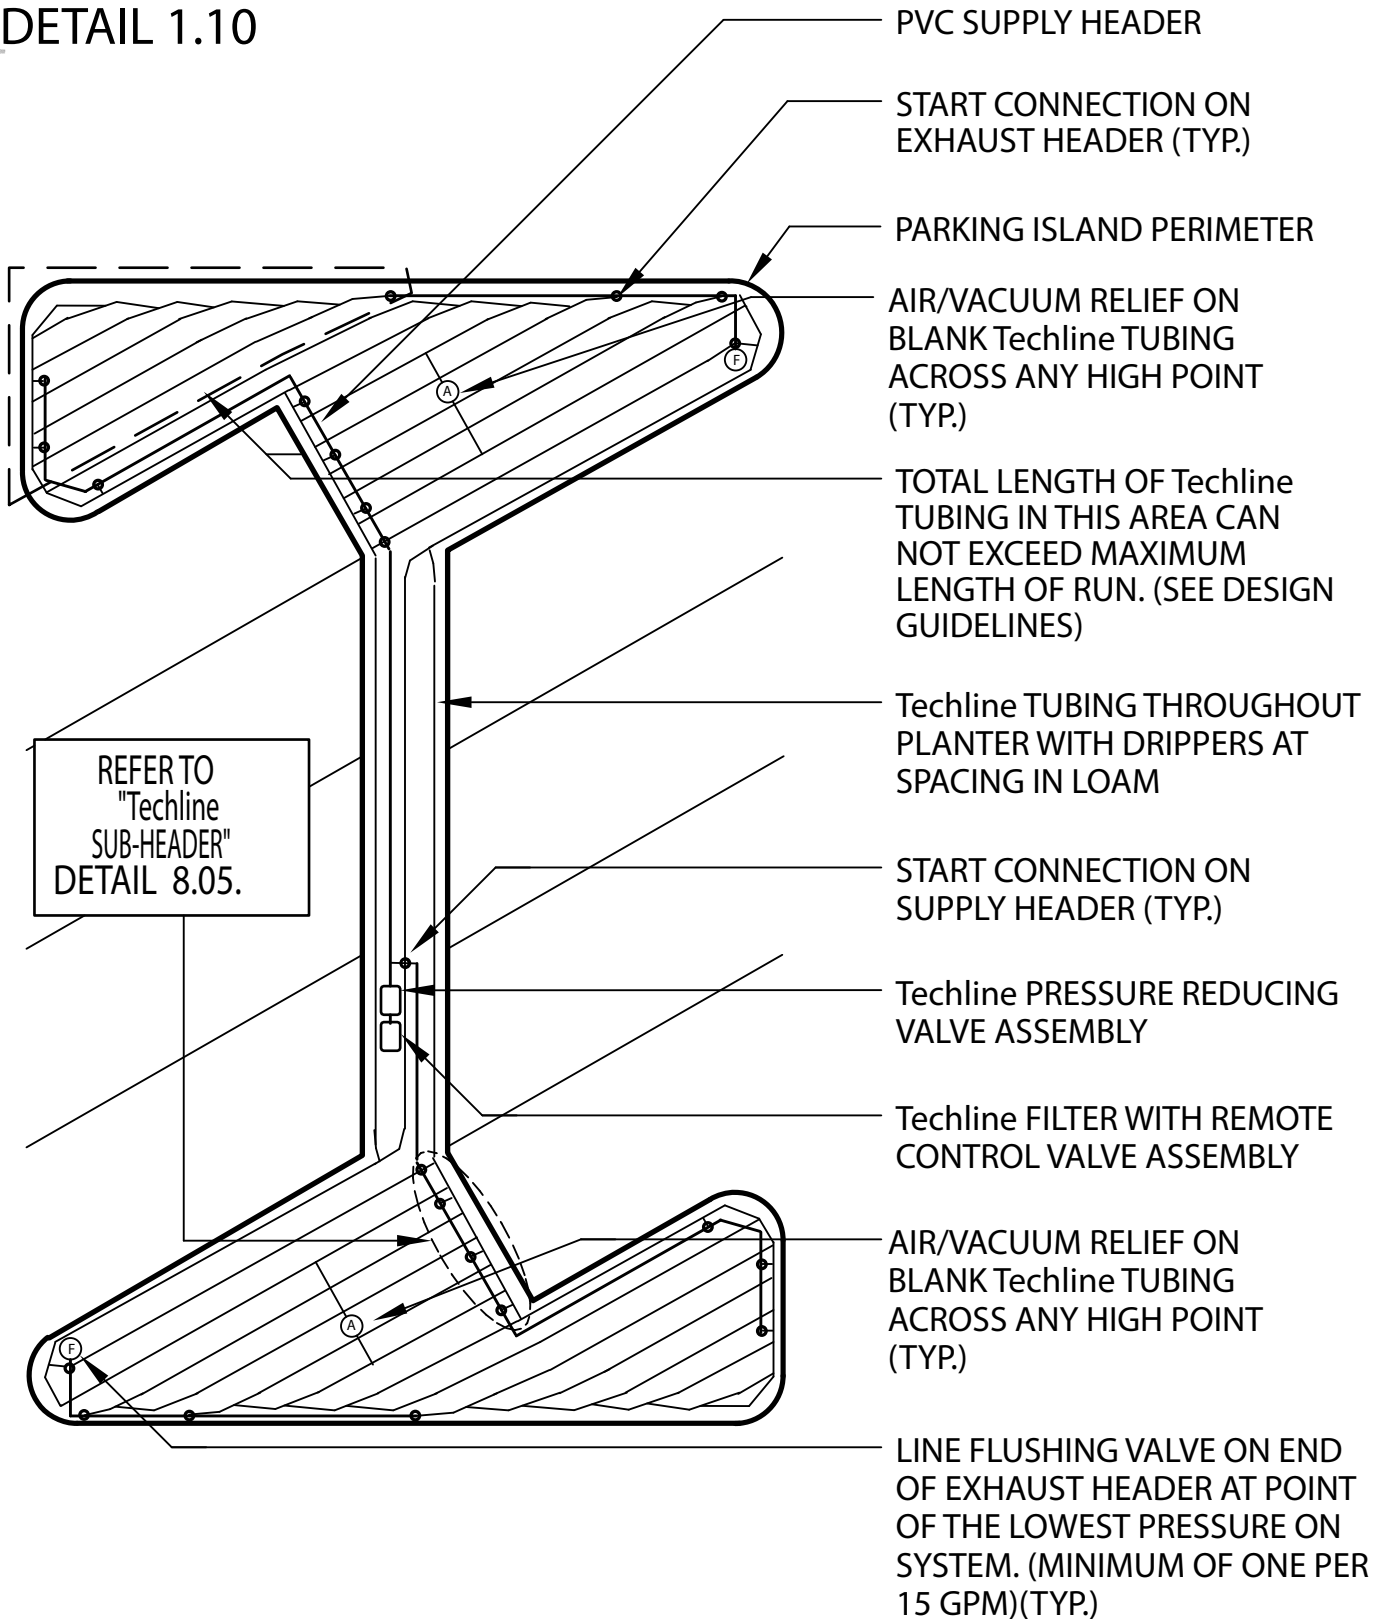

Techline PARKING ISLAND TYPICAL LAYOUT